


DENAH LT 1
SKALA 1:100



DENAH LT 2
SKALA 1:100

NOTES:

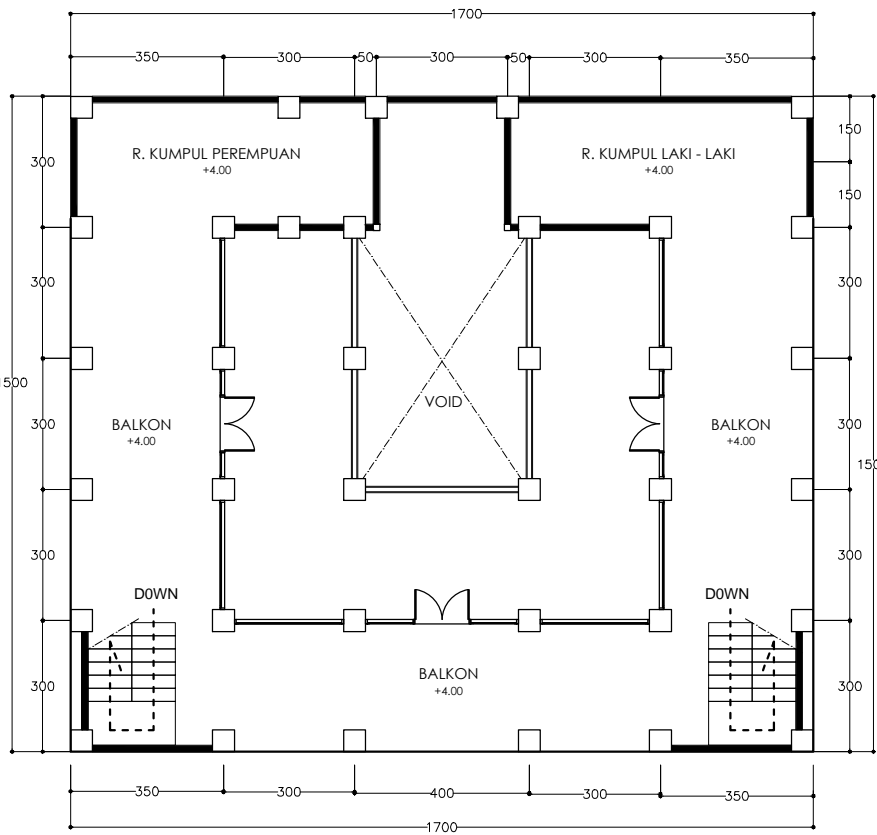

**GRIYA BANGUN
INDONESIA**

REFERENCE DRAWING :

KEY PLAN :

REV.	DATE	DESCRIPTION	CONTRACTOR		OWNER	
			DRAWN	CHKD	APRD	APRD

NAMA GAMBAR :
DENAH

OWNER PROJECT	JOB CODE:	SCALE
OWNER DOCUMENT NO.	CONTRACTOR DOCUMENT NO.	SIZE
		REV.
		A4 0